

**AUTOCAD DRAWING**

**SCALE**  
 NOTE THAT THESE DRAWINGS MAY HAVE BEEN REDUCED. THE SCALE BARS BELOW INDICATE A TRUE INDICATION OF THE VARIOUS SCALES WHICH MAY HAVE BEEN USED ON THIS DRAWING.

SCALE 1:1000



**ORANMUS INDEXING SYSTEM**  
 (FOR PRINTING, DRAWING AND STORAGE)

□ 100% PLAN	□ 100% ELEVATION
□ 50% PLAN	□ 50% ELEVATION
□ 25% PLAN	□ 25% ELEVATION
□ 12.5% PLAN	□ 12.5% ELEVATION
□ 6.25% PLAN	□ 6.25% ELEVATION
□ 3.125% PLAN	□ 3.125% ELEVATION
□ 1.5625% PLAN	□ 1.5625% ELEVATION
□ 0.78125% PLAN	□ 0.78125% ELEVATION

AREA RESERVED FOR BARCODE

1	10/10/00	10/10/00	10/10/00
2	10/10/00	10/10/00	10/10/00
**AMENDMENTS**

NO.	DATE	DESCRIPTION
1	10/10/00	ISSUE FOR PERMIT
2	10/10/00	ISSUE FOR PERMIT
3	10/10/00	ISSUE FOR PERMIT
4	10/10/00	ISSUE FOR PERMIT
5	10/10/00	ISSUE FOR PERMIT
6	10/10/00	ISSUE FOR PERMIT
7	10/10/00	ISSUE FOR PERMIT
8	10/10/00	ISSUE FOR PERMIT
9	10/10/00	ISSUE FOR PERMIT
10	10/10/00	ISSUE FOR PERMIT




**CLIFTON STATE HIGH SCHOOL**

**NEW RESOURCE CENTRE**

**SITE PLAN**

SCALE	1:1000	REV	A	DATE	10/10/00
DRAWING NUMBER	22370/12809/1A				

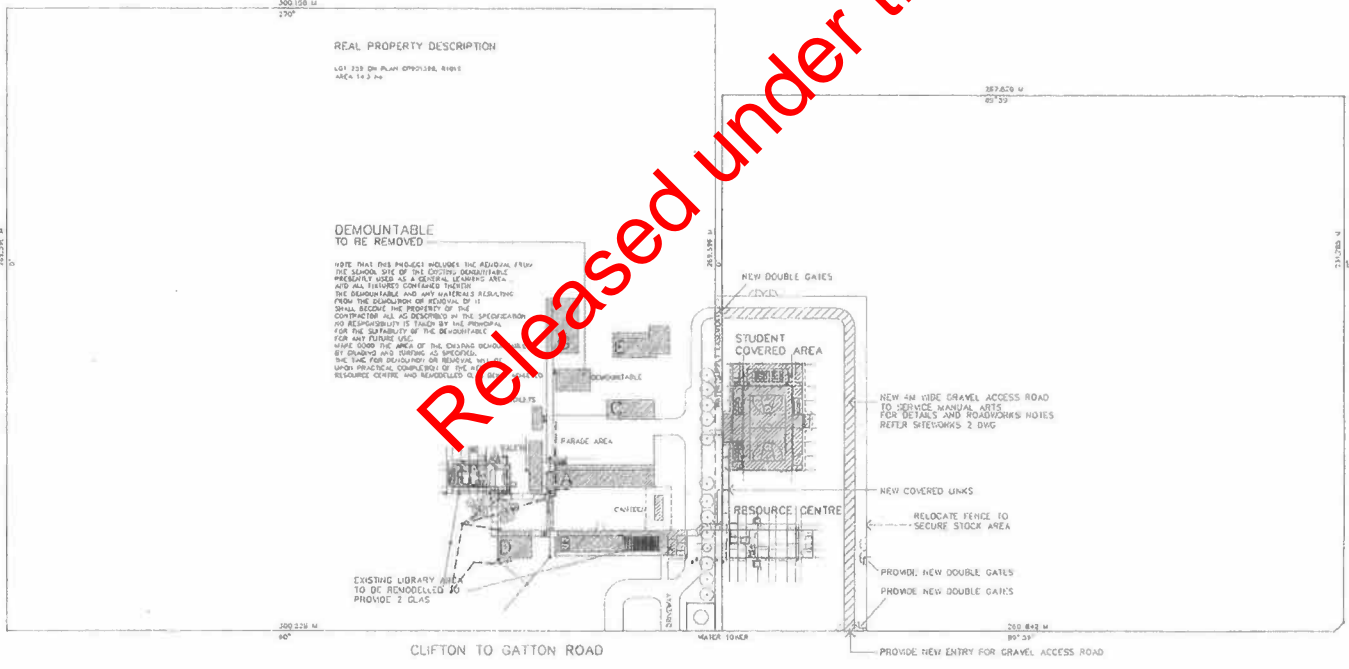

Released under the RTI Act